
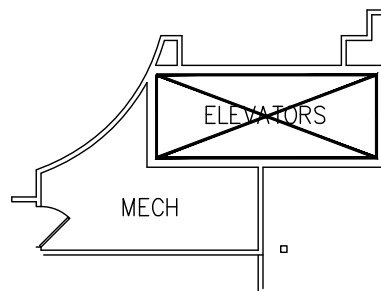


SECOND FLOOR PLAN

**GOVERNORS PLACE**

33 BLOOMFIELD HILLS PARKWAY  
 BLOOMFIELD HILLS, MI.  
 AVAILABLE FOR LEASE  
 SUITE 260  
 APPROX. 4,045 R.S.F.  
 10-23-19

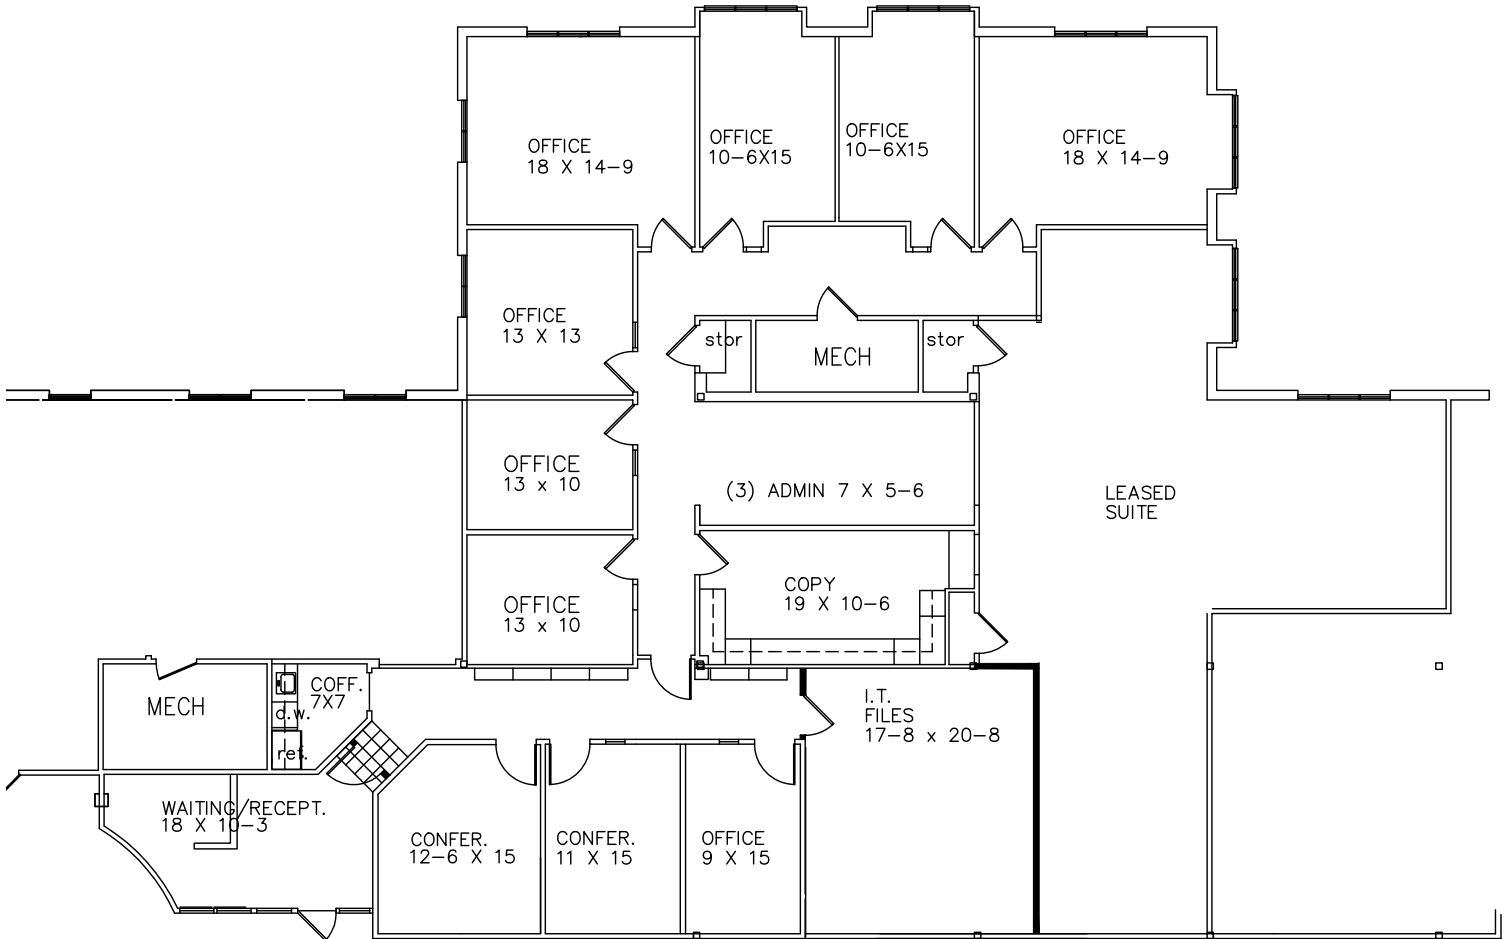

PARTIAL SECOND FLOOR PLAN

SCALE: 1/8"=1'-0"

*Beachum & Poeser*

DEVELOPMENT & MANAGEMENT CORPORATION

CALL:

BILL BEACHUM  
 248-647-7500

