


TELEGRAPH ROAD

GEORGETOWNE EXECUTIVE OFFICES

31700 TELEGRAPH ROAD – BINGHAM FARMS, MI
 SECOND FLOOR SUITE
 AVAILABLE FOR LEASE
 SPACE PLAN "B"

SUITE #250
 1,562 R.S.F.
 10-10-2017

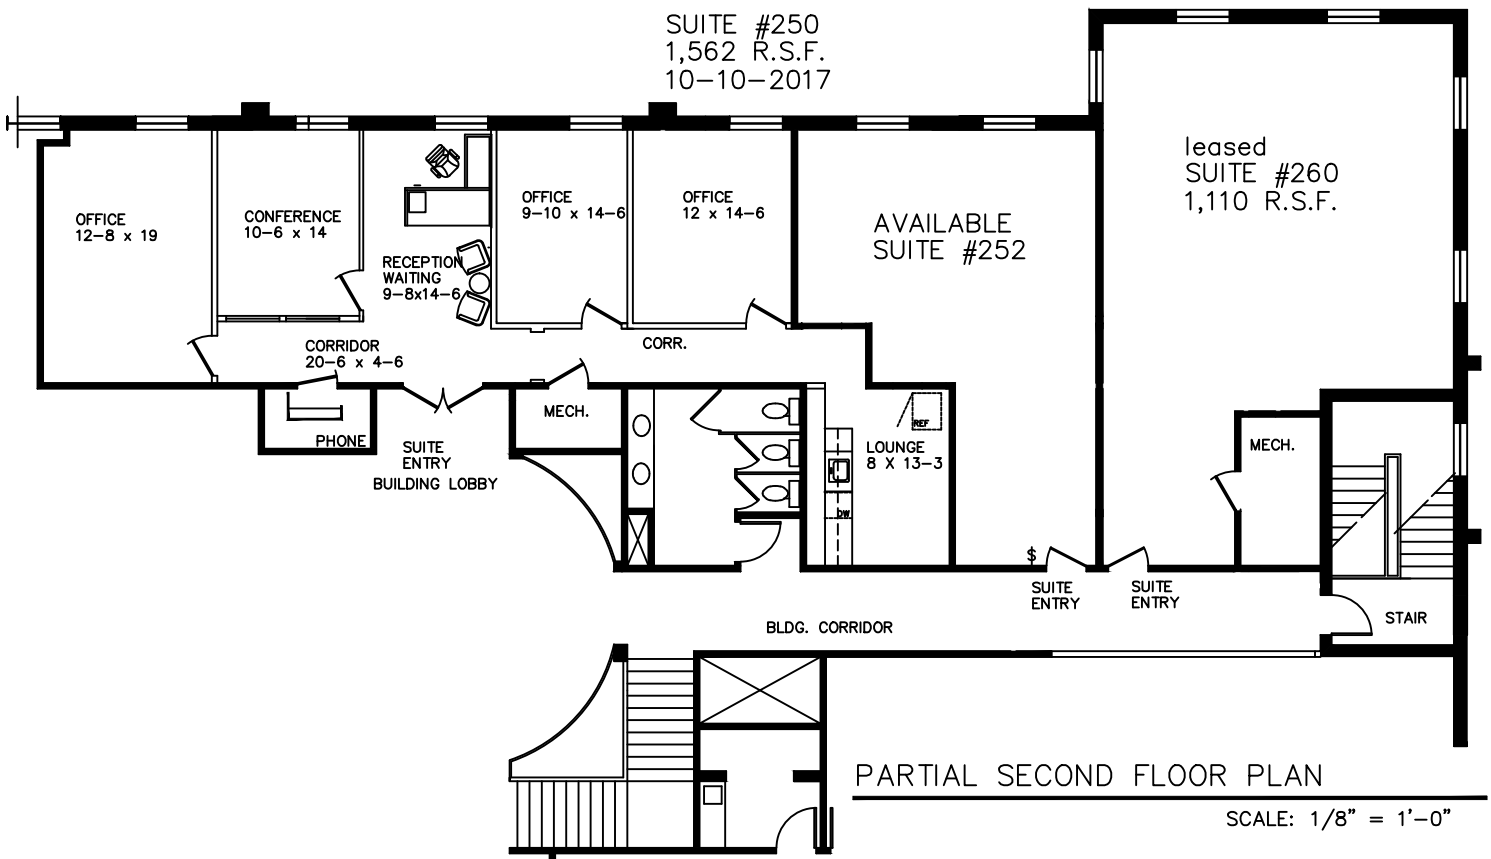

PARTIAL SECOND FLOOR PLAN

SCALE: 1/8" = 1'-0"

Beachum & Poeser

DEVELOPMENT & MANAGEMENT CORPORATION

CALL:
 BILL BEACHUM
 248-647-7500